


Krovna konstrukcija

Zid B

Zid C

Zid A

Zid D


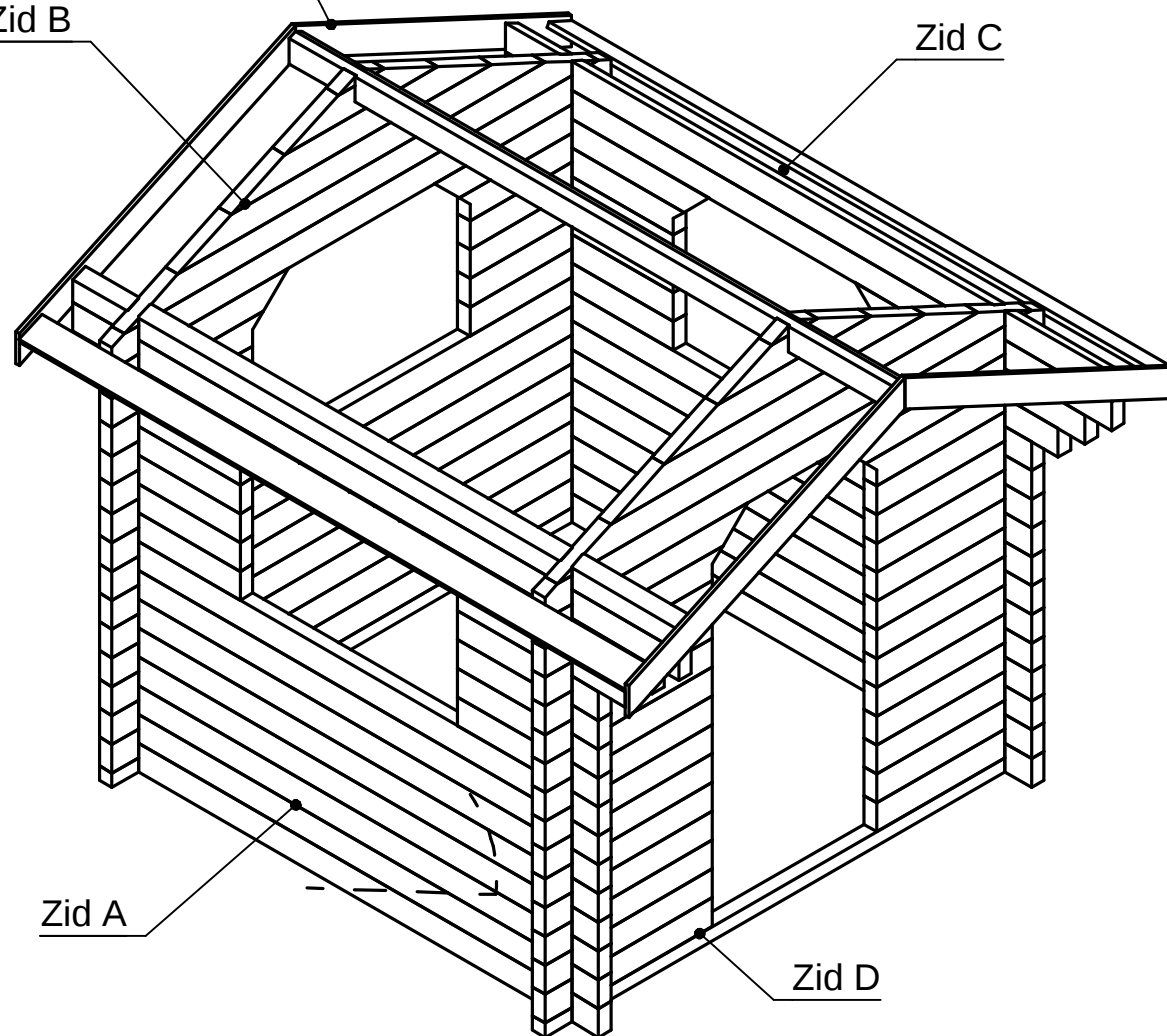


Stolarija (zidarske mere):

Vrata 920x2020 - Desna - 1 kom

Prozor 1220x840 - 2 krila - 3 kom

Materijal:				Komada:		Razmera:	
Obradio:		10/8/2007 Izmena: 3	projekti. MRAVAC .net	Objekat: Mago 2007		Strana:	
Odobrio:				Element: Sklopni			

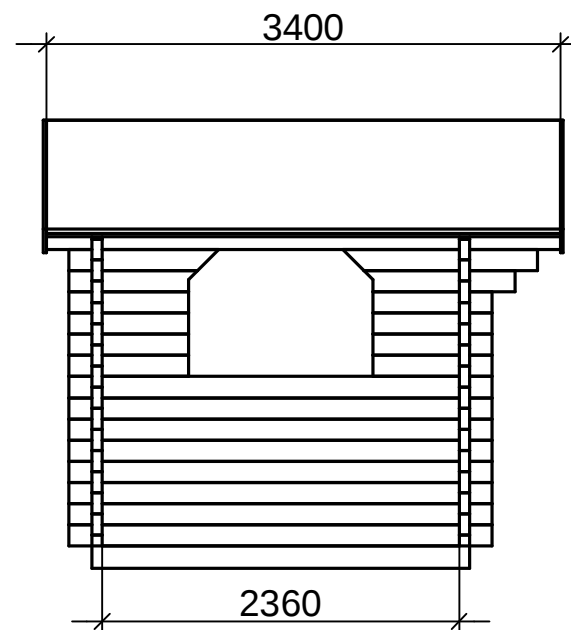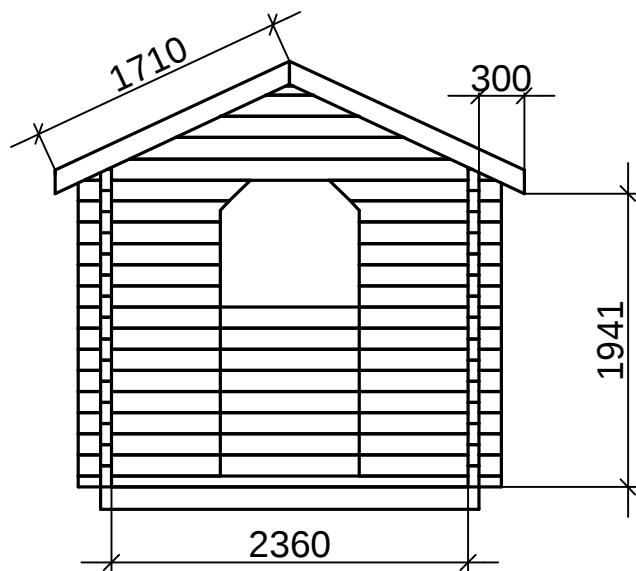

Materijal:			Komada:		Razmera:	
Obradio:		10/8/2007 Izmena: 3	projekti. MRAVAC .net	Objekat:	Mago 2007	Strana:
Odobrio:				Element:	Sklopni	

- Mago 2007 -

Pozicija	Kom.	Duzina	Napomena
Zid A			
A01	8	2800	70x140
A02	8	790	70x140
A03	1	1000	70x140 K
A04	1	1290	70x140 K
A05	1	3400	70x140
A06	1	3400	70x140 K
A07	1	850	70x140 K
A08	1	990	70x140 K
Zid B			
B01	1	2800	70x70
B02	8	2800	70x140
B03	8	790	70x140
B04	1	2800	70x140 K
B05	1	2660	70x140 K
B06	1	2060	70x140 K
B07	1	1459	70x140 K
B08	1	859	70x140 K O
B09	2	99	70x70 K
B10	2	850	70x140 K
B11	2	990	70x140 K
Zid C			
C01	8	2800	70x140
C02	8	790	70x140
C03	1	1000	70x140 K
C04	1	1290	70x140 K
C05	1	3400	70x140
C06	1	3400	70x140 K
C07	1	850	70x140 K
C08	1	990	70x140 K
Zid D			
D01	1	2800	70x70 B
D02	24	940	70x140
D03	1	2800	70x140 K
D04	1	2660	70x140 K
D05	1	2060	70x140 K
D06	1	1459	70x140 K
D07	1	859	70x140 K O
D08	2	99	70x70 K
D09	2	1000	70x140
D10	2	1140	70x140
Krovna konstrukcija			
K01	1	3400	70x140 K
K02	4	1775	20x140 K
K03	2	3400	26x140 B

- Mago 2007 -

Pozicija	Kom.	Duzina	Napomena
----------	------	--------	----------

Stolarija (zidarske mere)			
Vrata	1		920x2020 Desna
Prozor	3		1220x840 - 2 krila
Ostali materijal			
Pokrivač			P = 1722x3400x2 = 11.7 m2
Br. Pod 20mm	1	2360	P = 2360x2360 = 5.6 m2
Odstojnici (pod)	8	2360	Uk. dužina = 2360x8 = 19m/1

Izmene:			
v2 - 2007.07.23. - Dodata pozicija K03			
v3 - 2007.08.10. - Izmjena prozora i vrata u one sa zakosenim uglovima (200x45st)			
Umanji količinu za pozicije A02 za 2 (sa 10 na 8 kom); B03 za 4 (sa 12 na 8 kom); C02 za 2 (sa 10 na 8			
Zameni pozicije: A03, A04, C03, C04			
Dodaj pozicije: A07, A08, B10, B11, C07, C08, D09, D10			

**Spisak pozicija po duzinama za objekat:
- Mago 2007 -**

str 1/2


Pozicija	Kom.	Duzina	Napomena
Profil 70x140xDUZINA			
A06	1	3400	70x140 K
C06	1	3400	70x140 K
K01	1	3400	70x140 K
A05	1	3400	70x140
C05	1	3400	70x140
B04	1	2800	70x140 K
D03	1	2800	70x140 K
A01	8	2800	70x140
B02	8	2800	70x140
C01	8	2800	70x140
B05	1	2660	70x140 K
D04	1	2660	70x140 K
B06	1	2060	70x140 K
D05	1	2060	70x140 K
B07	1	1459	70x140 K
D06	1	1459	70x140 K
A04	1	1290	70x140 K
C04	1	1290	70x140 K
D10	2	1140	70x140
A03	1	1000	70x140 K
C03	1	1000	70x140 K
D09	2	1000	70x140
A08	1	990	70x140 K
B11	2	990	70x140 K
C08	1	990	70x140 K
D02	24	940	70x140
B08	1	859	70x140 K O
D07	1	859	70x140 K O
A07	1	850	70x140 K
B10	2	850	70x140 K
C07	1	850	70x140 K
A02	8	790	70x140
B03	8	790	70x140
C02	8	790	70x140
Ostali profili			
B09	2	99	70x70 K
D08	2	99	70x70 K
D01	1	2800	70x70 B
B01	1	2800	70x70
K03	2	3400	26x140 B
K02	4	1775	20x140 K
Stolarija (zidarske mere)			
Vrata	1		920x2020 Desna
Prozor	3		1220x840 - 2 krila

**Spisak pozicija po duzinama za objekat:
- Mago 2007 -**

str 2/2





Pozicija	Kom.	Duzina	Napomena
Ostali materijal			
Pokrivač			P = 1722x3400x2 = 11.7 m2
Br. Pod 20mm	1	2360	P = 2360x2360 = 5.6 m2
Odstojnici (pod)	8	2360	Uk. dužina = 2360x8 = 19m/1

Izmene:			
v2 - 2007.07.23. - Dodata pozicija K03			
v3 - 2007.08.10. - Izmena prozora i vrata u one sa zakosenim uglovima (200x45st) Umanji količinu za pozicije A02 za 2 (sa 10 na 8 kom); B03 za 4 (sa 12 na 8 kom); C02 za 2 (sa 10 na 8 kom); D02 za 4 (sa 28 na 24 kom); Zameni pozicije: A03, A04, C03, C04 Dodaj pozicije: A07, A08, B10, B11, C07, C08, D09, D10			





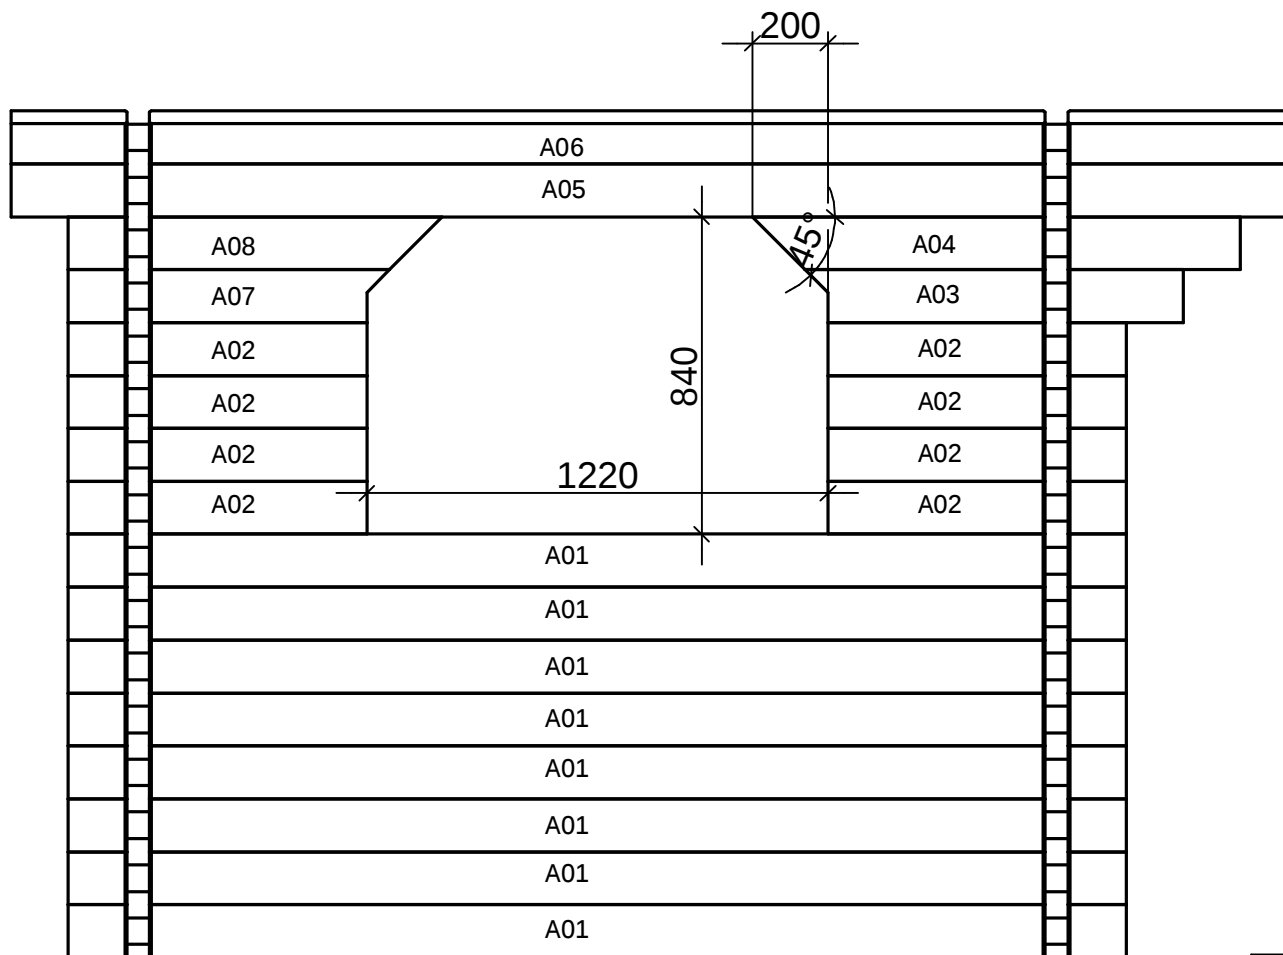


A01	8	2800	70x140
A02	8	790	70x140
A03	1	1000	70x140 K
A04	1	1290	70x140 K
A05	1	3400	70x140
A06	1	3400	70x140 K
A07	1	850	70x140 K
A08	1	990	70x140 K
Pozicija	Kom.	Duzina	Napomena


Materijal:				Komada:		Razmera:	
Obradio:		10/8/2007 Izmena: 3	projekti. MRAVAC .net	Objekat: Mago 2007			Strana:
Odobrio:				Element: ZID - A			

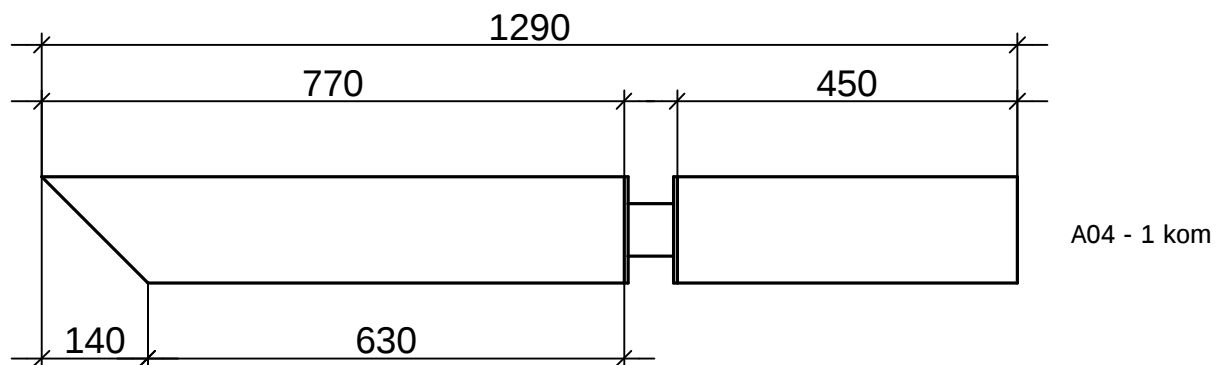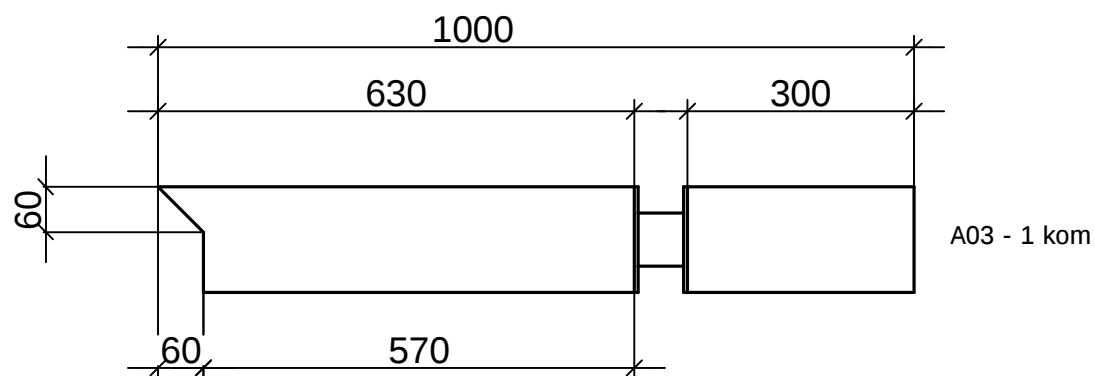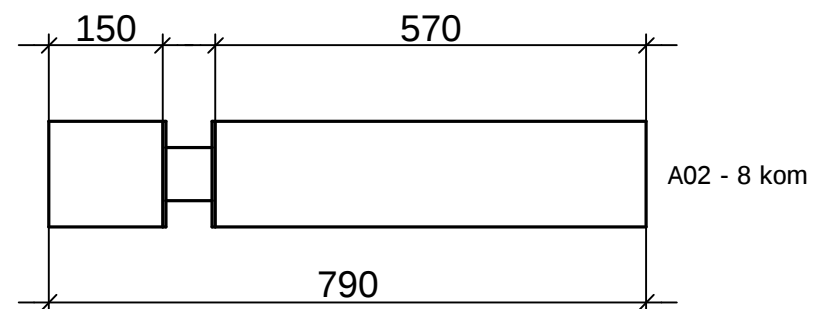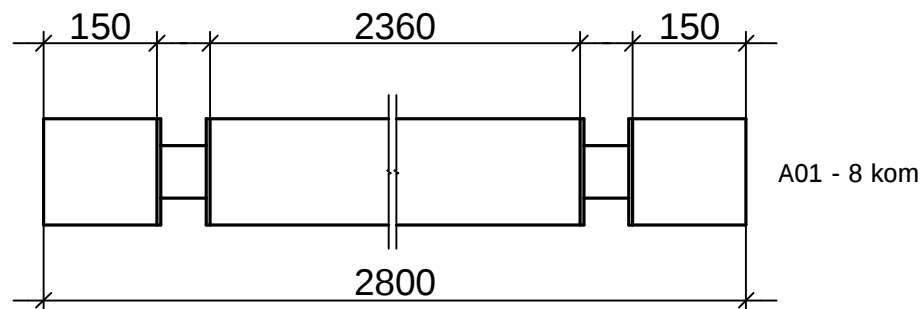

Materijal:				Komada:	Razmera: (1 : 10)
Obradio:		10/8/2007 Izmena: 3	projekti. MRAVAC .net	Objekat: Mago 2007	Strana:
Odobrio:				Element: ZID - A	

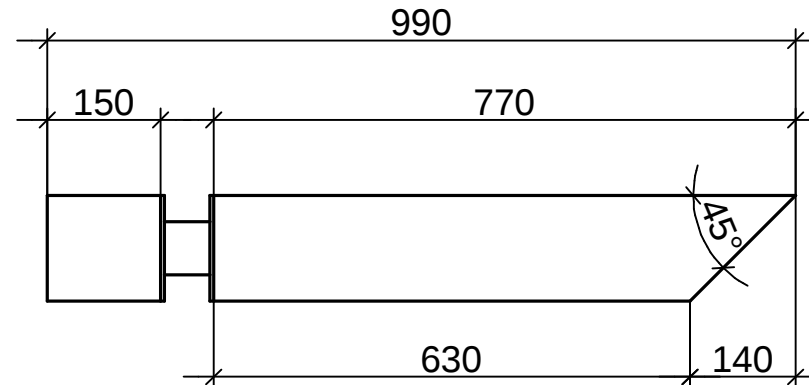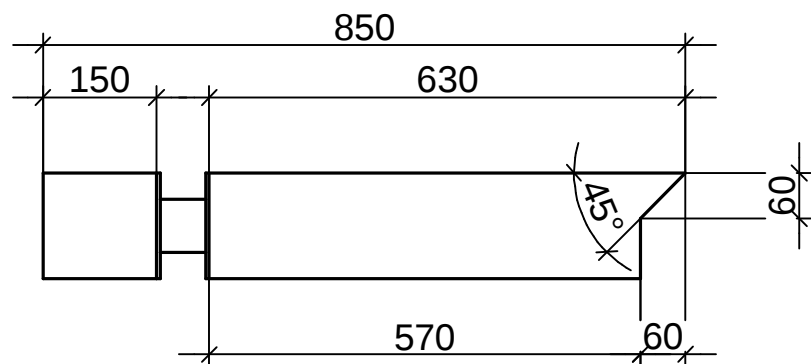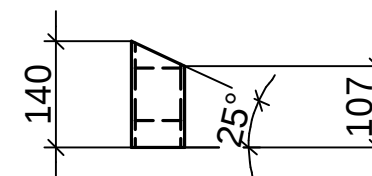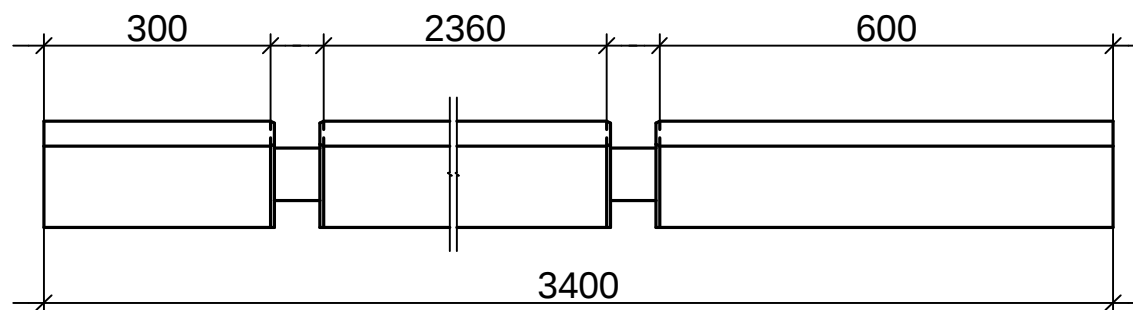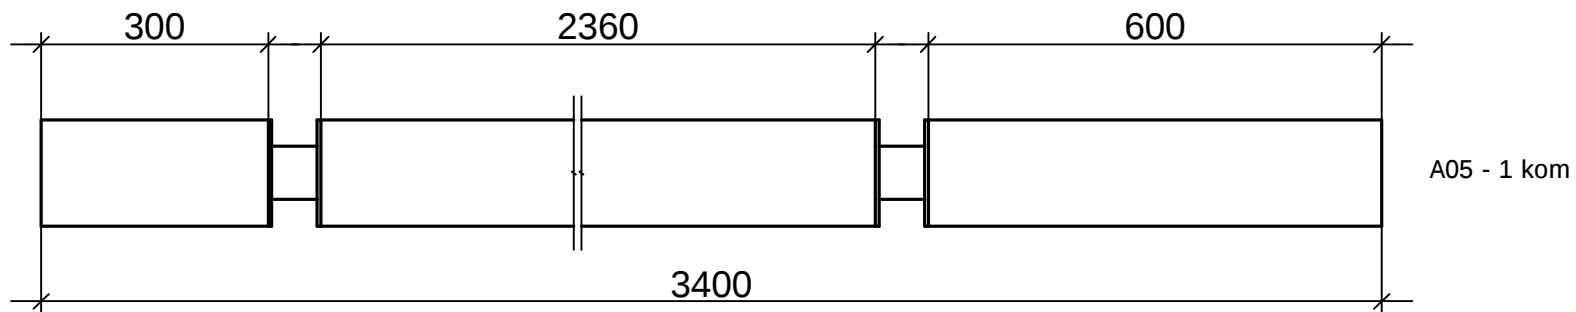


Materijal:				Komada:		Razmera: (1 : 10)	
Obradio:		10/8/2007 Izmena: 3		Objekat: Mago 2007			Strana:
Odobrio:				Element: ZID - A			

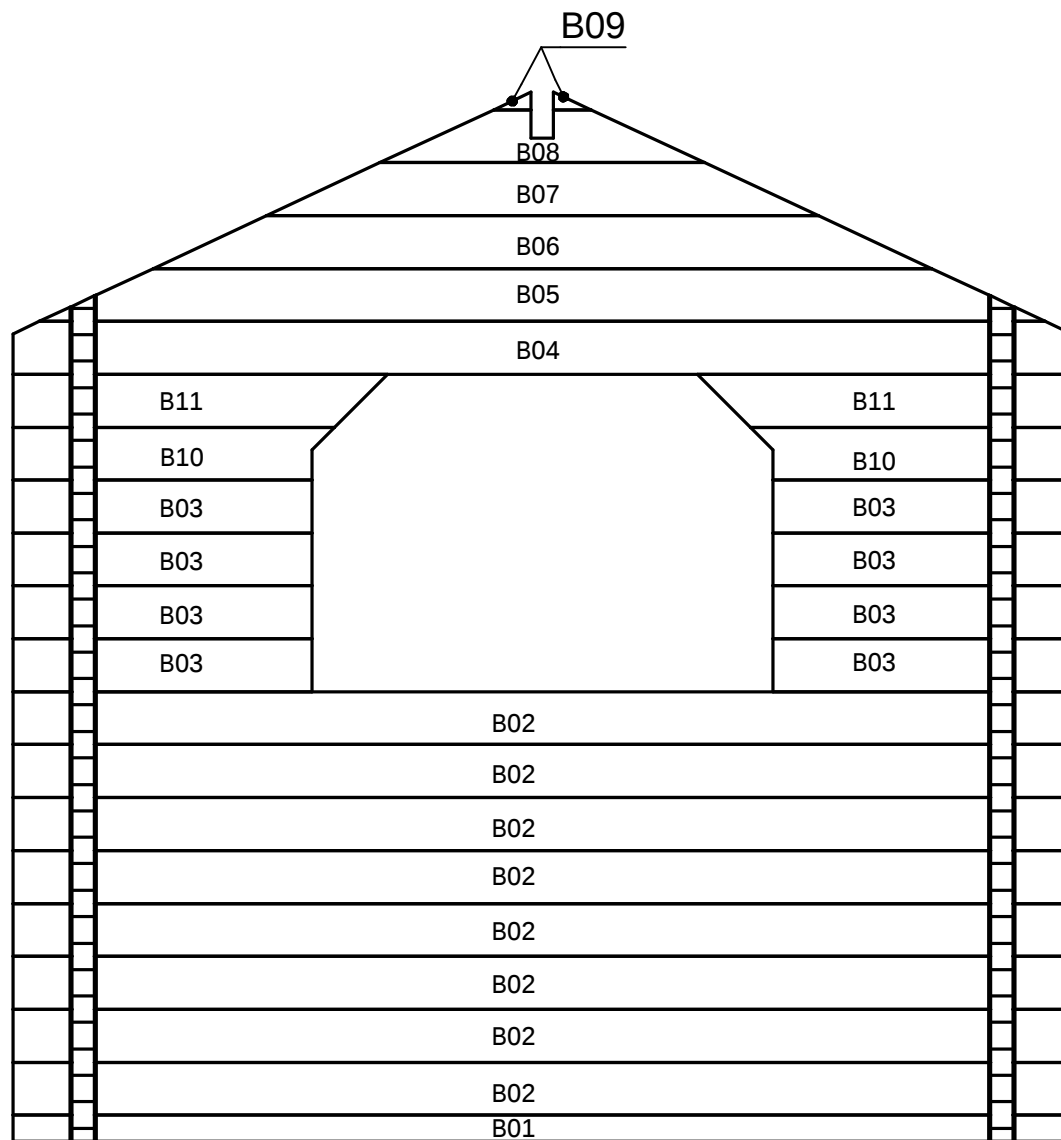


B01	1	2800	70x70
B02	8	2800	70x140
B03	8	790	70x140
B04	1	2800	70x140 K
B05	1	2660	70x140 K
B06	1	2060	70x140 K
B07	1	1459	70x140 K
B08	1	859	70x140 K O
B09	2	99	70x70 K
B10	2	850	70x140 K
B11	2	990	70x140 K
Pozicija	Kom.	Duzina	Napomena


Materijal:				Komada:		Razmera:	
Obradio:		10/8/2007 Izmena: 3	projekti. MRAVAC .net	Objekat: Mago 2007			Strana:
Odobrio:				Element: ZID - B			

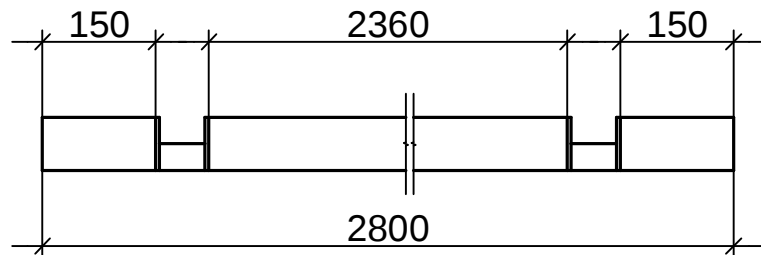


B01 - 1 kom

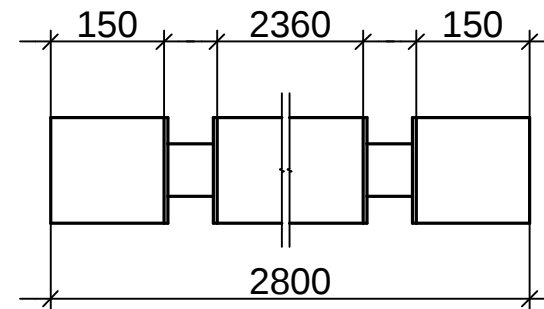


B02 - 8 kom

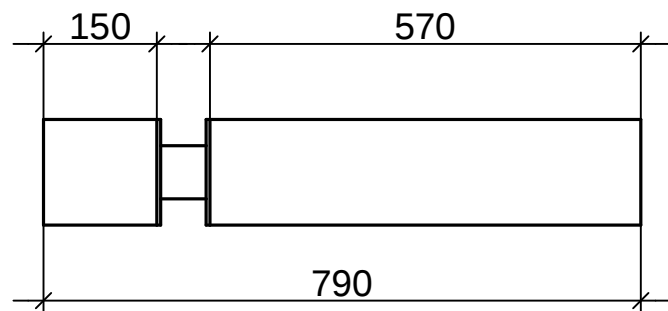


B03 - 8 kom

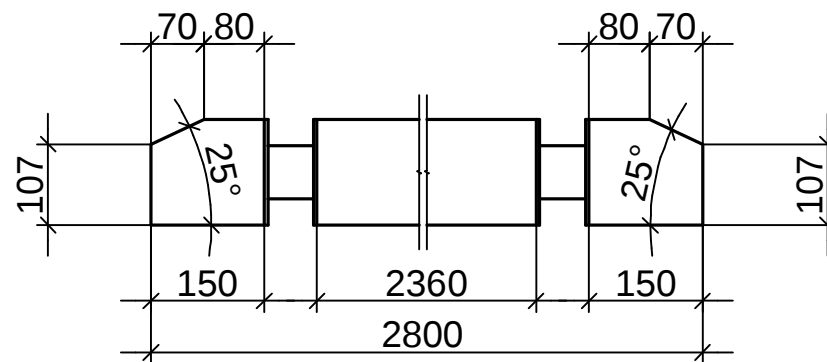

B04 - 1 kom

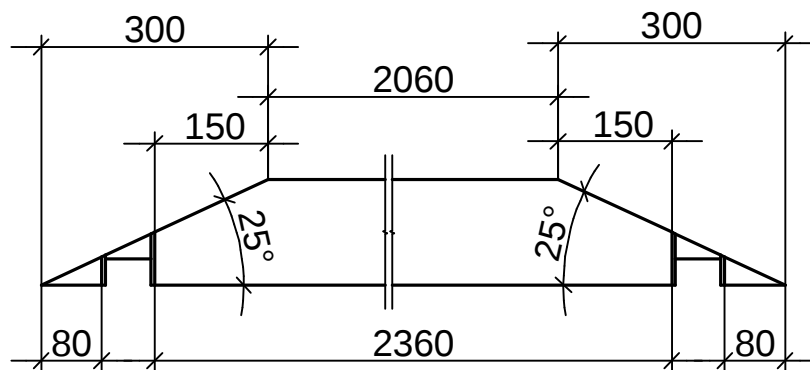


B05 - 1 kom

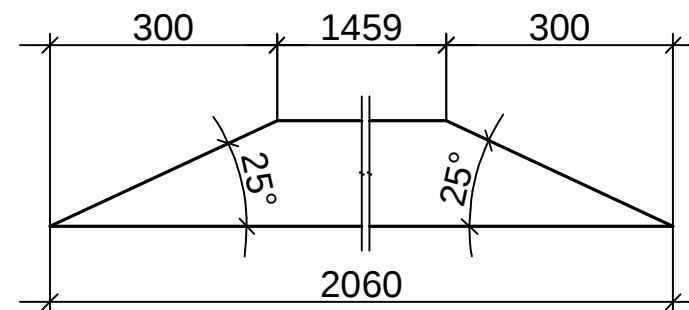


B06 - 1 kom


Materijal:			Komada:		Razmera: (1 : 10)	
Obradio:		10/8/2007 Izmena: 3	projekti. MRAVAC .net		Objekat: Mago 2007	Strana:
Odobrio:					Element: ZID - B	

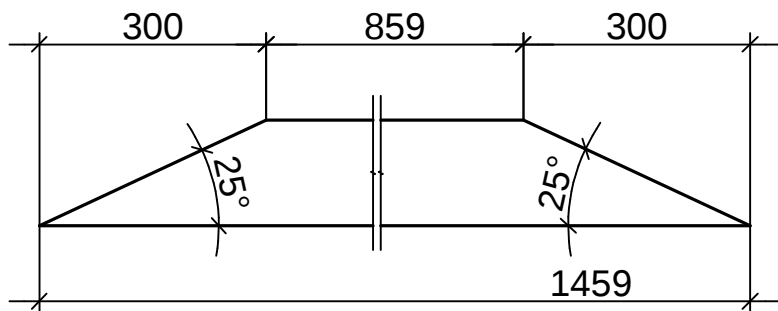


B07 - 1 kom

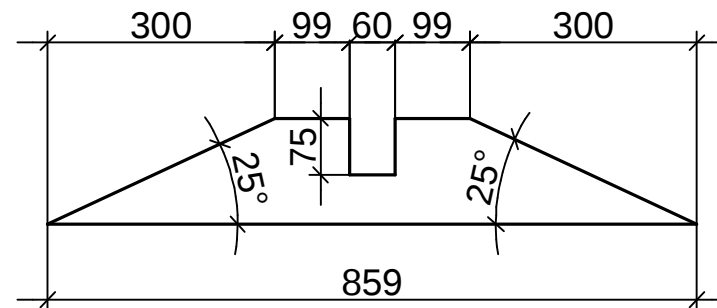


B08 - 1 kom

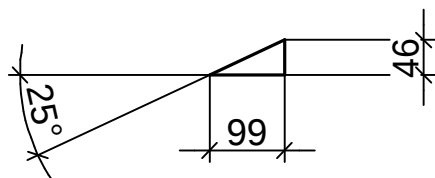

B09 - 2 kom

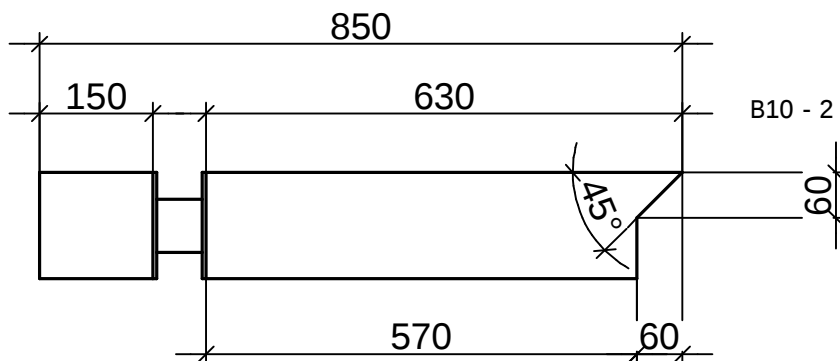


B10 - 2 kom

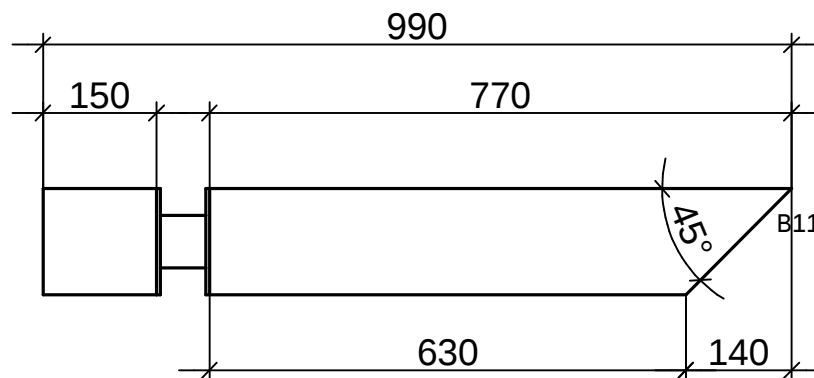


B11 - 1 kom

Materijal:			Komada:		Razmera: (1 : 10)	
Obradio:		10/8/2007 Izmena: 3	projekti. MRAVAC .net		Objekat: Mago 2007	Strana:
Odobrio:					Element: ZID - B	

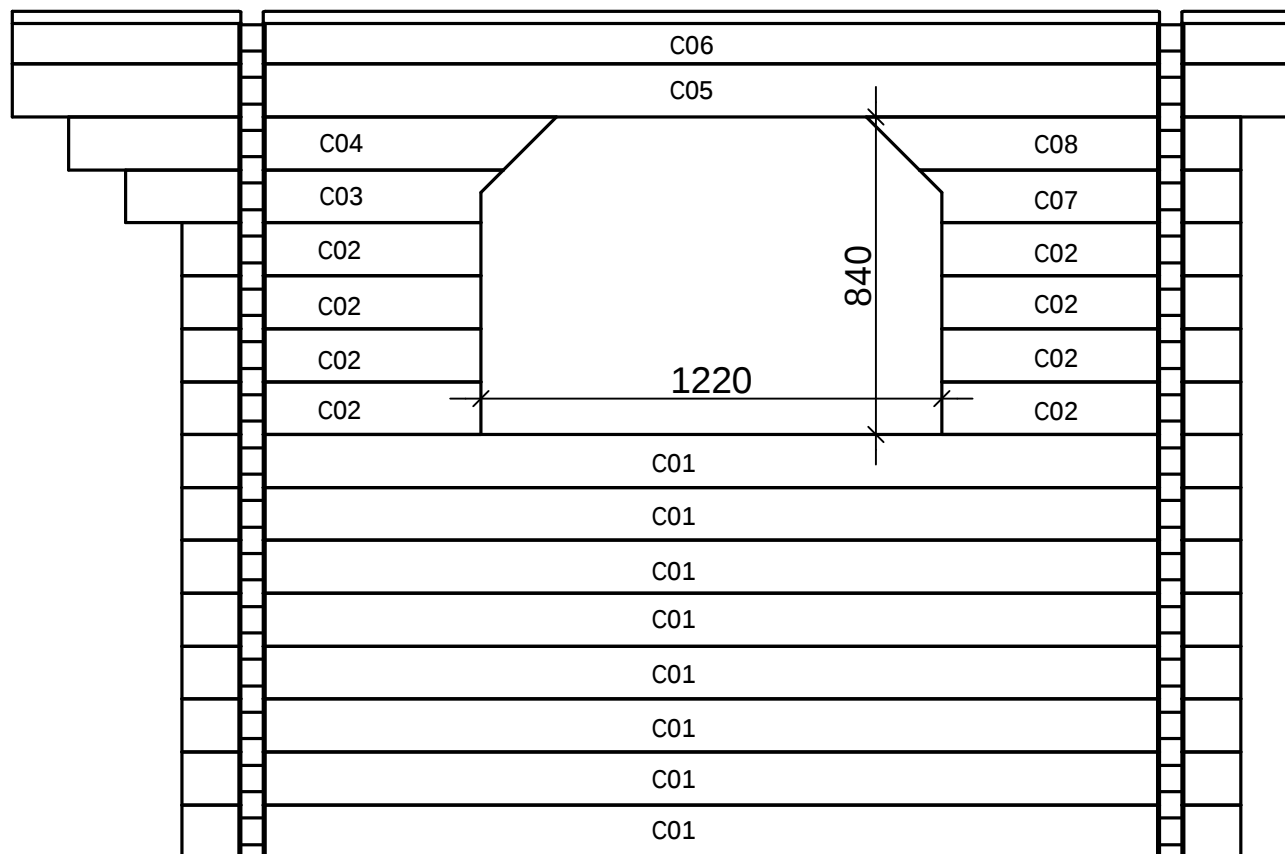


C01	8	2800	70x140
C02	8	790	70x140
C03	1	1000	70x140 K
C04	1	1290	70x140 K
C05	1	3400	70x140
C06	1	3400	70x140 K
C07	1	850	70x140 K
C08	1	990	70x140 K
Pozicija	Kom.	Duzina	Napomena


Materijal:				Komada:		Razmera:	
Obradio:		10/8/2007 Izmena: 3	projekti. MRAVAC .net	Objekat: Mago 2007			Strana:
Odobrio:				Element: ZID - C			

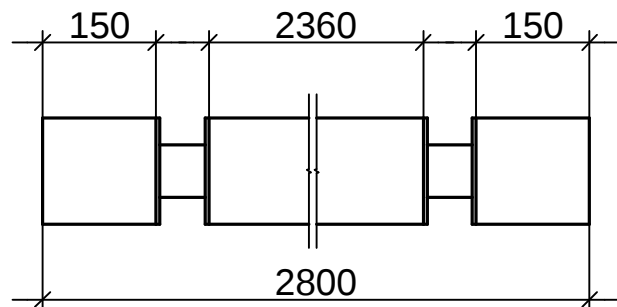


C01 - 8 kom

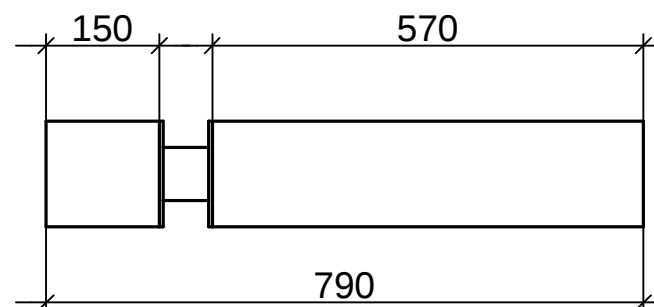

C02 - 8 kom

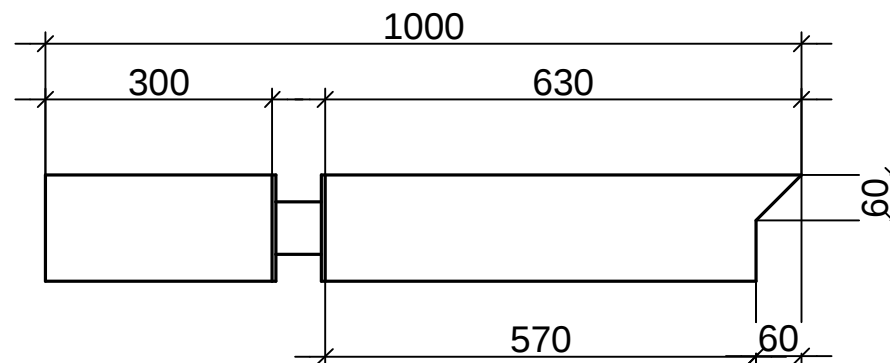


C03 - 1 kom

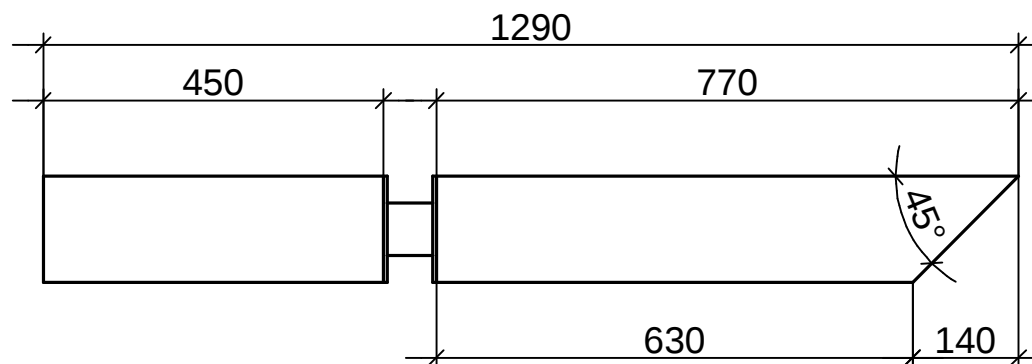


C04 - 1 kom



Materijal:				Komada:		Razmera: (1 : 10)	
Obradio:		10/8/2007 Izmena: 3	projekti. MRAVAC .net	Objekat: Mago 2007		Strana:	
Odobrio:				Element: ZID - C			

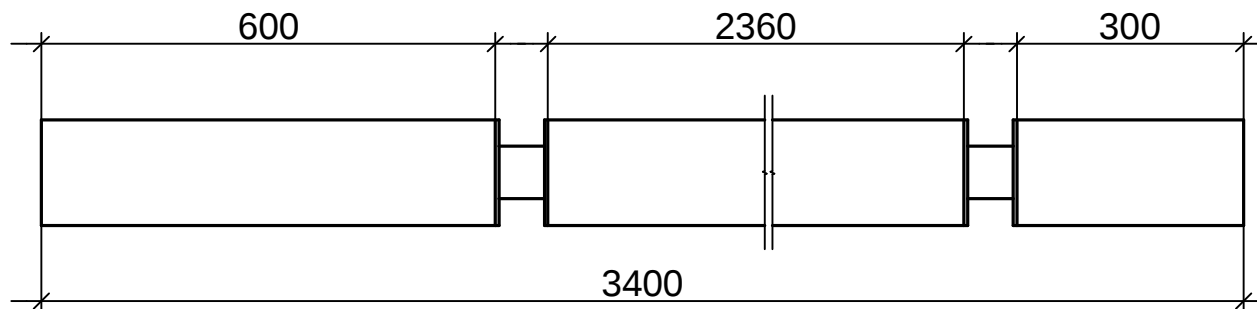


C05 - 1 kom

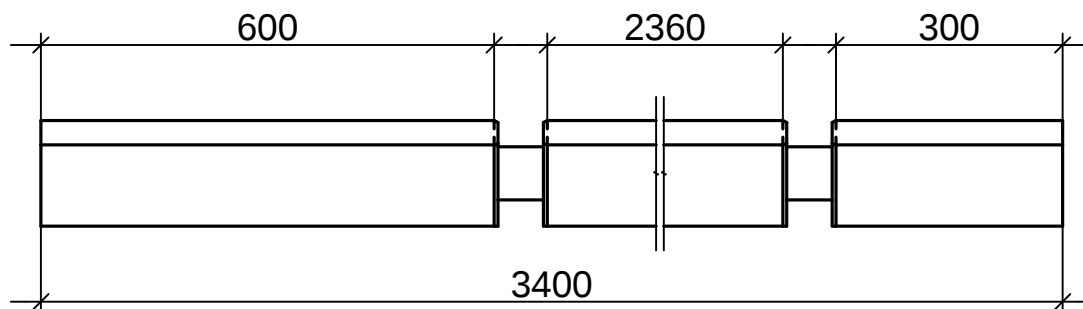

C06 - 1 kom

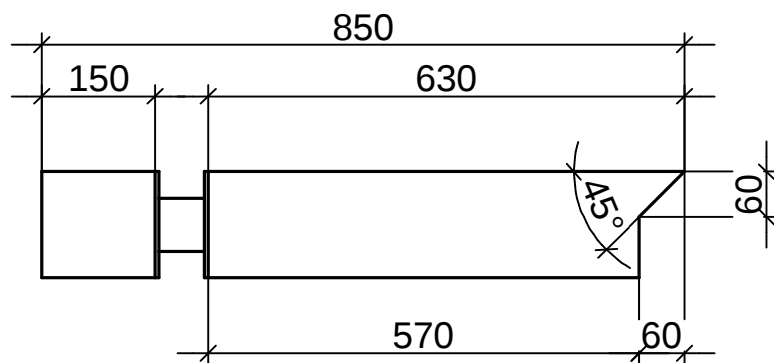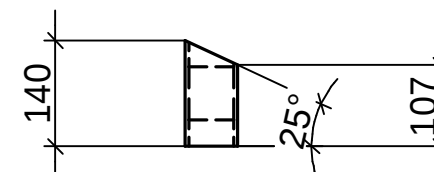


C07 - 1 kom

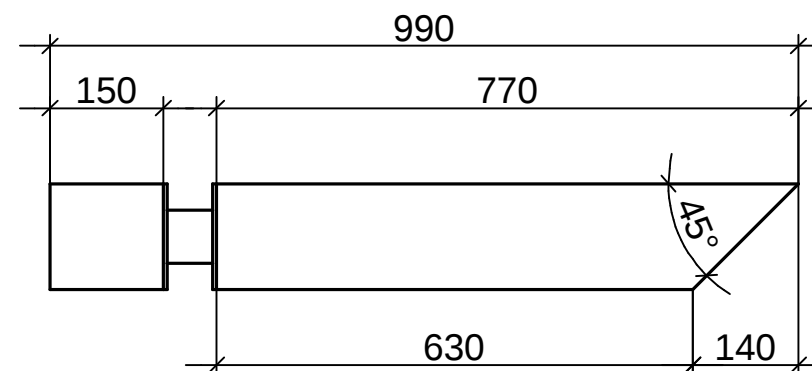


C08 - 1 kom

Materijal:				Komada:		Razmera: (1 : 10)	
Obradio:		10/8/2007 Izmena: 3	projekti. MRAVAC .net	Objekat: Mago 2007			Strana:
Odobrio:				Element: ZID - C			

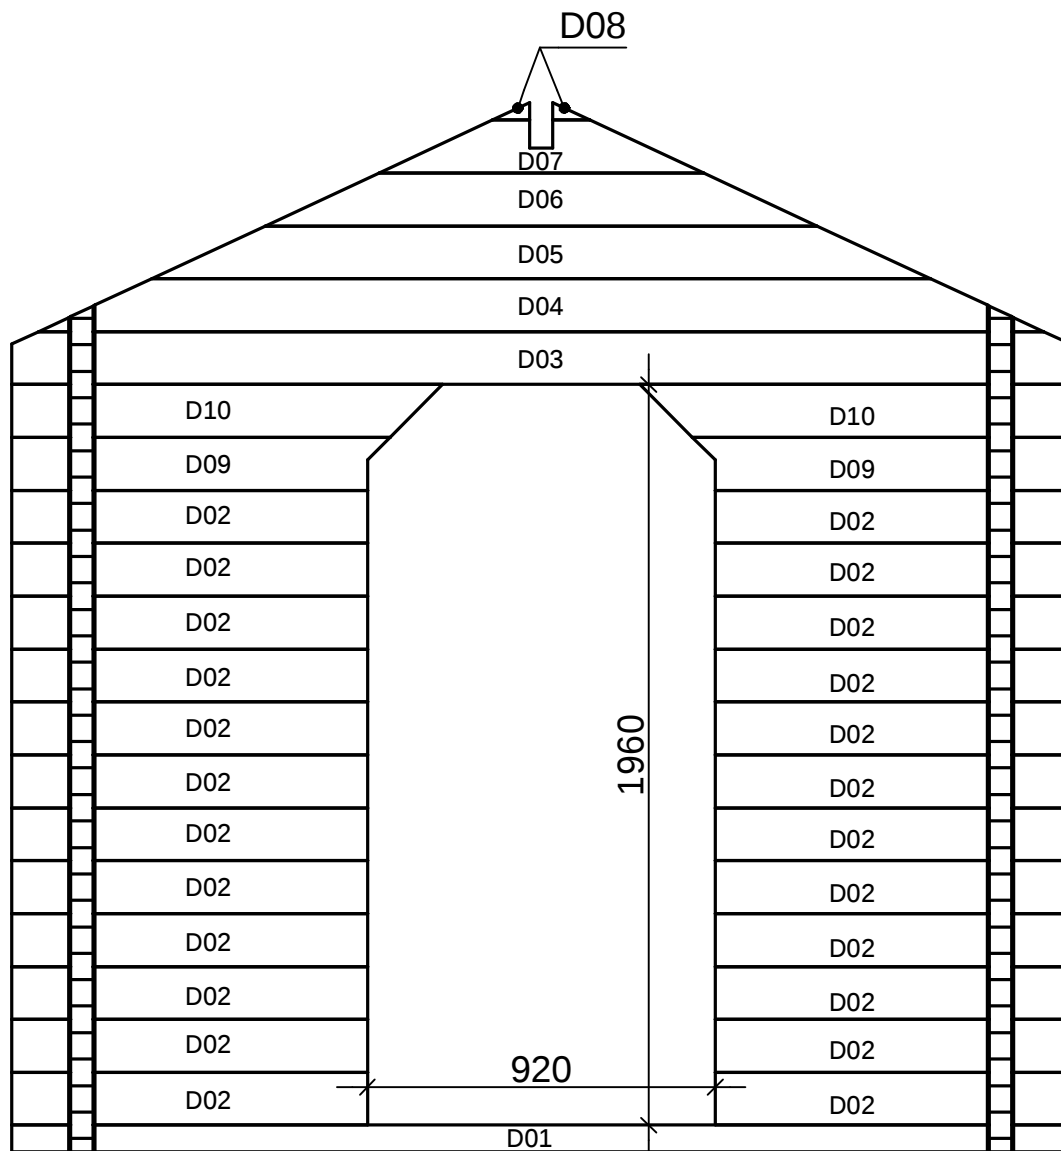


D01	1	2800	70x70 B
D02	24	940	70x140
D03	1	2800	70x140 K
D04	1	2660	70x140 K
D05	1	2060	70x140 K
D06	1	1459	70x140 K
D07	1	859	70x140 K O
D08	2	99	70x70 K
D09	2	1000	70x140
D10	2	1140	70x140
Pozicija	Kom.	Duzina	Napomena


Materijal:				Komada:		Razmera:	
Obradio:		10/8/2007 Izmena: 3	projekti. MRAVAC .net	Objekat: Mago 2007			Strana:
Odobrio:				Element: ZID - D			

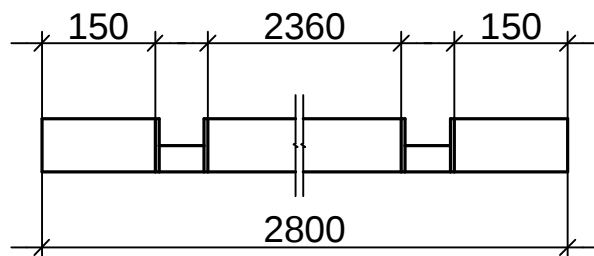


D01 - 1 kom

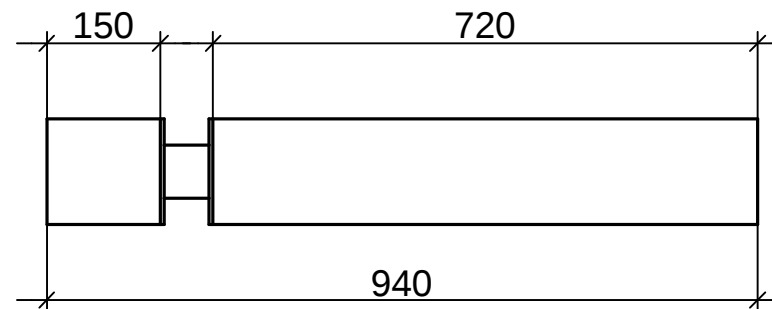

D02 - 24 kom

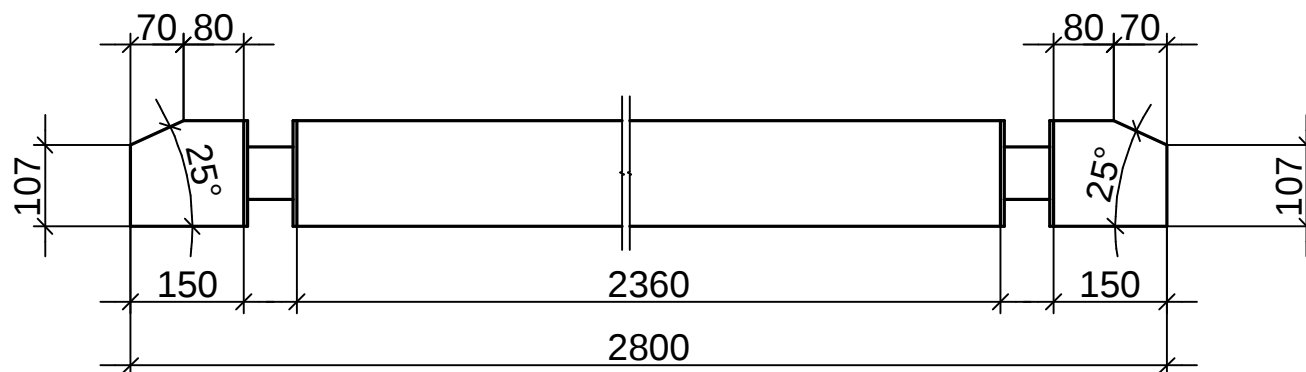


D03 - 1 kom

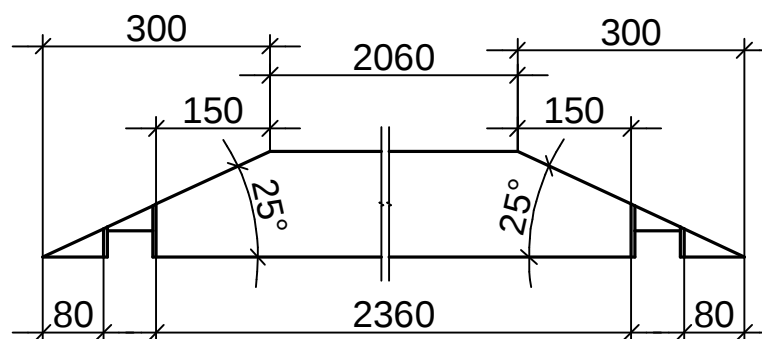


D04 - 1 kom


Materijal:				Komada:		Razmera: (1 : 10)	
Obradio:		10/8/2007 Izmena: 3	projekti. MRAVAC .net	Objekat: Mago 2007		Strana:	
Odobrio:				Element: ZID - D			

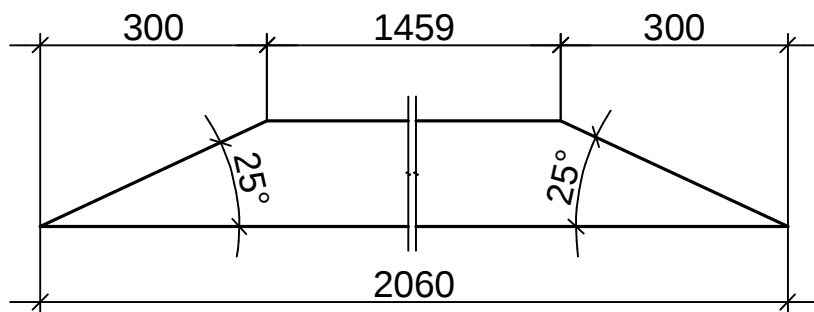


D05 - 1 kom

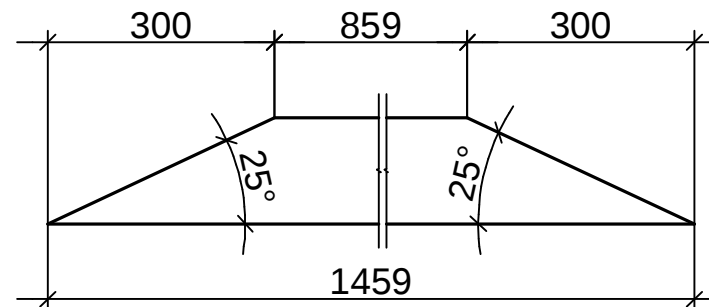


D06 - 1 kom

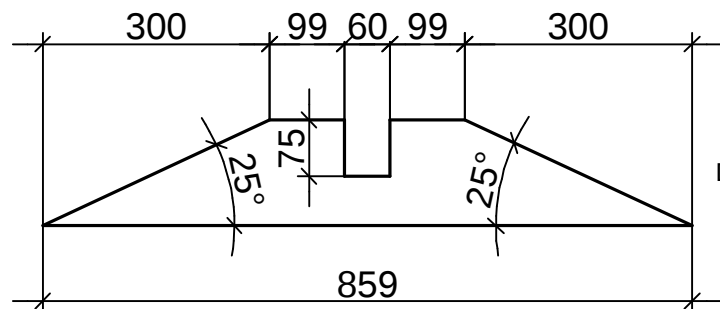


D07 - 1 kom

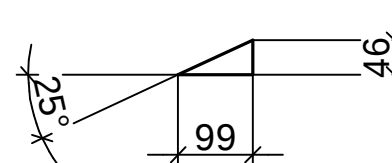

D08 - 2 kom


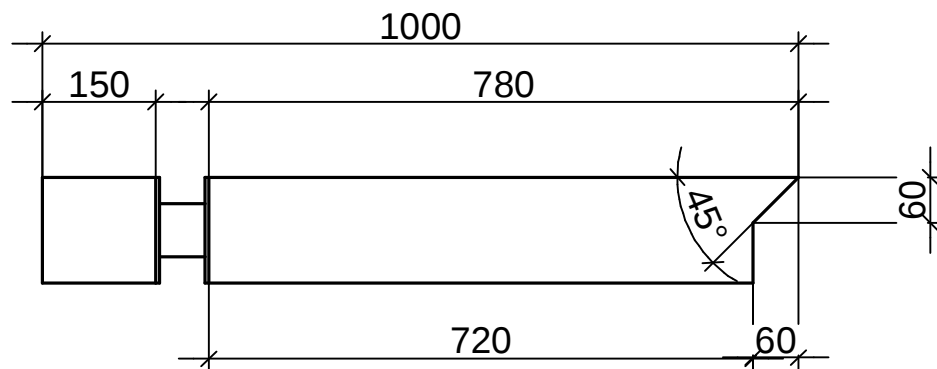


D09 - 2 kom

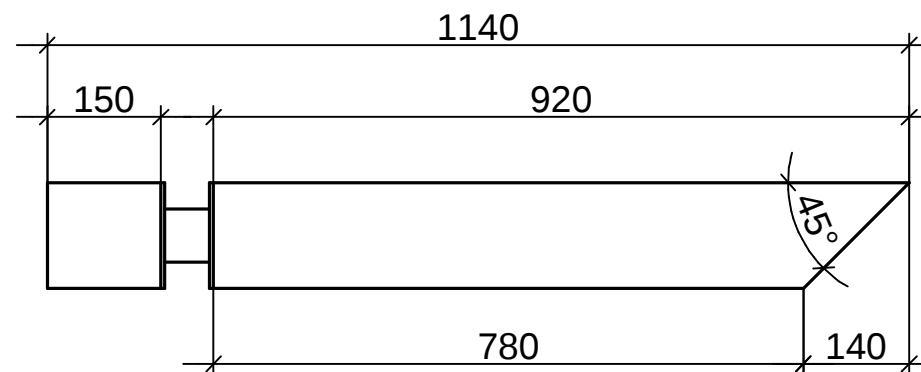




D10 - 2 kom

Materijal:				Komada:	Razmera: (1 : 10)
Obradio:		10/8/2007 Izmena: 3	projekti. MRAVAC .net	Objekat: Mago 2007	Strana:
Odobrio:				Element: ZID - D	

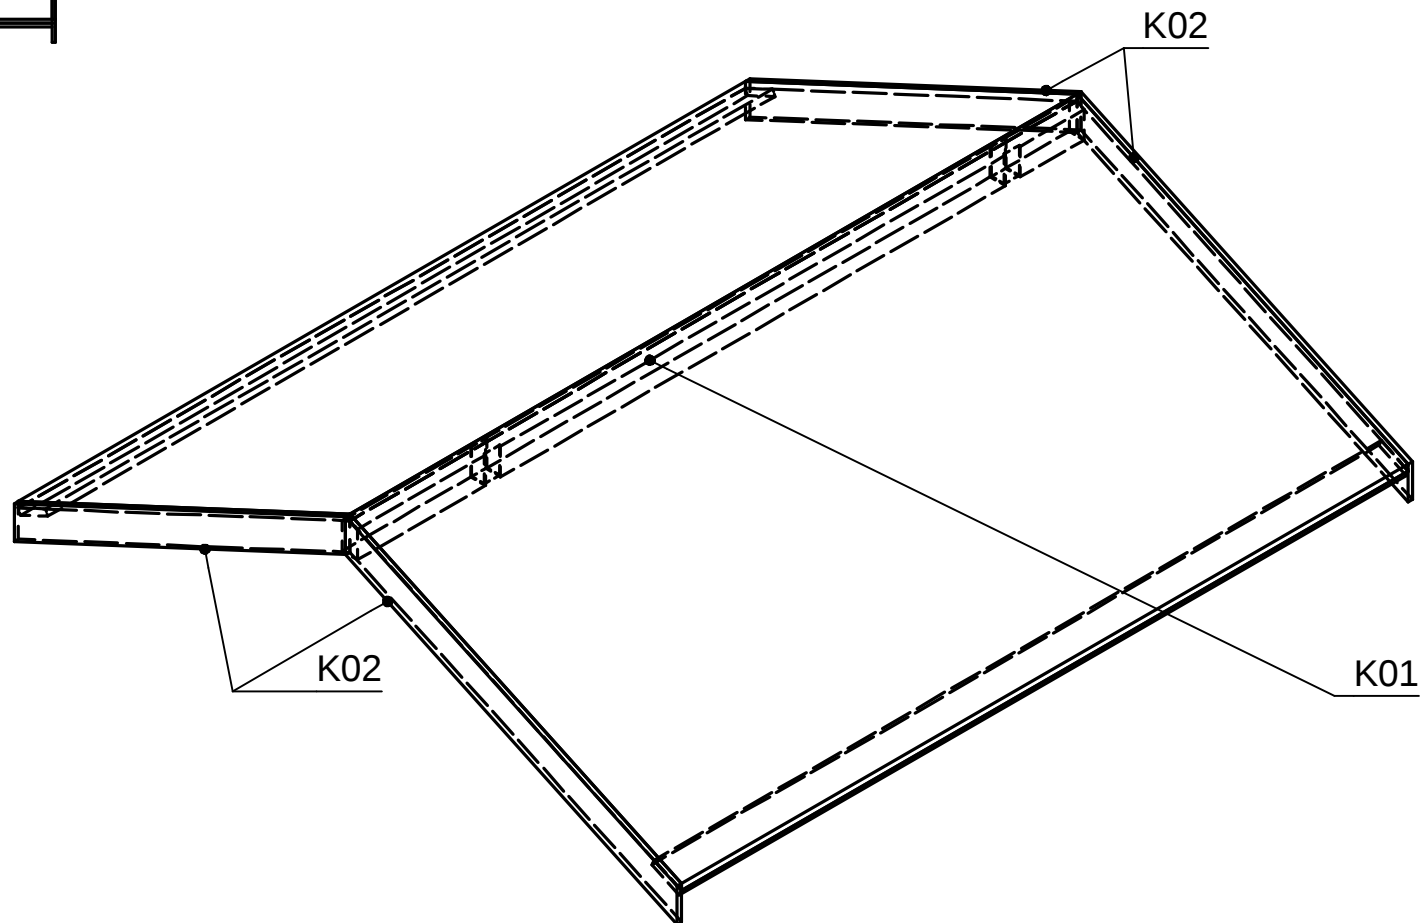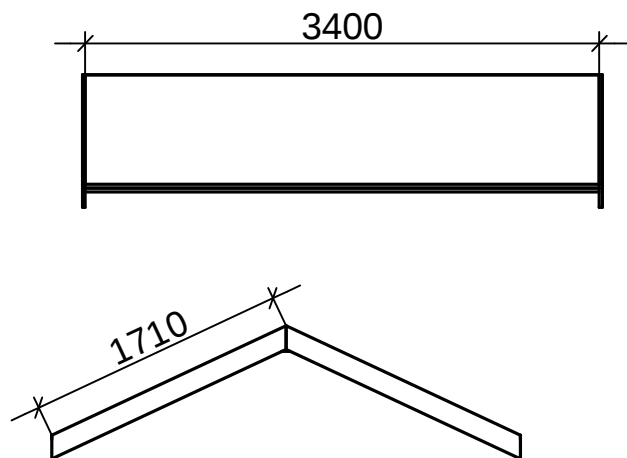

K01	1	3400	70x140 K
K02	4	1775	20x140 K
K03	2	3400	26x140 B
Pokrivac	2	1722	1722x3400x25mm
Pozicija	Kom.	Duzina	Napomena

Materijal:				Komada:		Razmera:	
Obradio:		23/7/2007 Izmena: 2	projekti. MRAVAC .net	Objekat: Mago 2007			Strana:
Odobrio:				Element: Krovna konstrukcija			

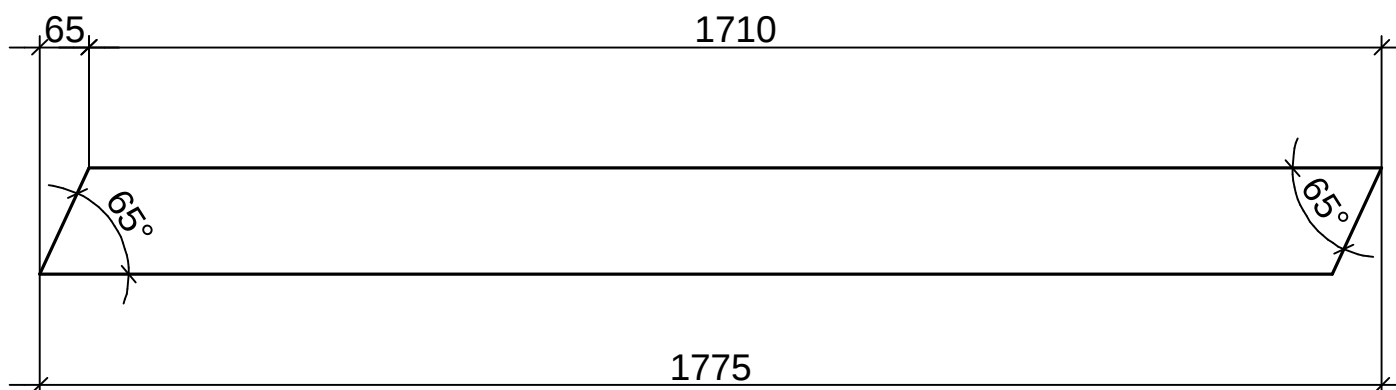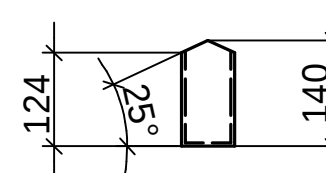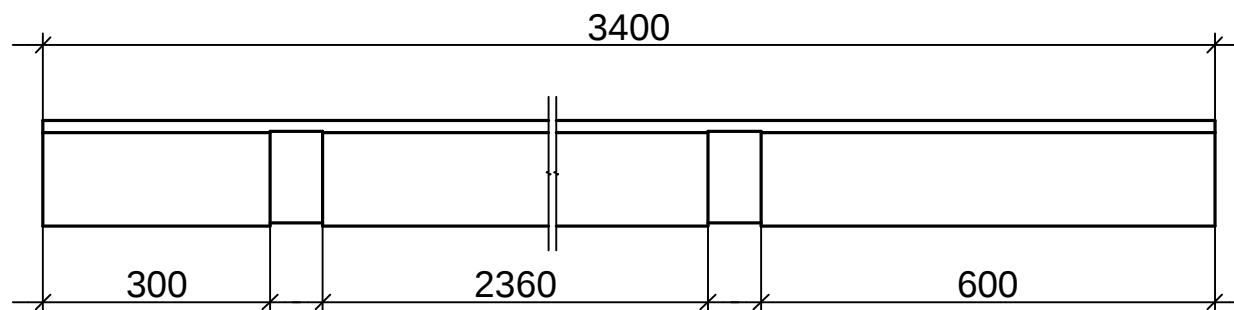

Materijal:				Komada:		Razmera: (1 : 10)	
Obradio:		23/7/2007 Izmena: 2	projekti. MRAVAC .net	Objekat: Mago 2007			Strana:
Odobrio:				Element: Krovna konstrukcija			